


Pzeň
D.6

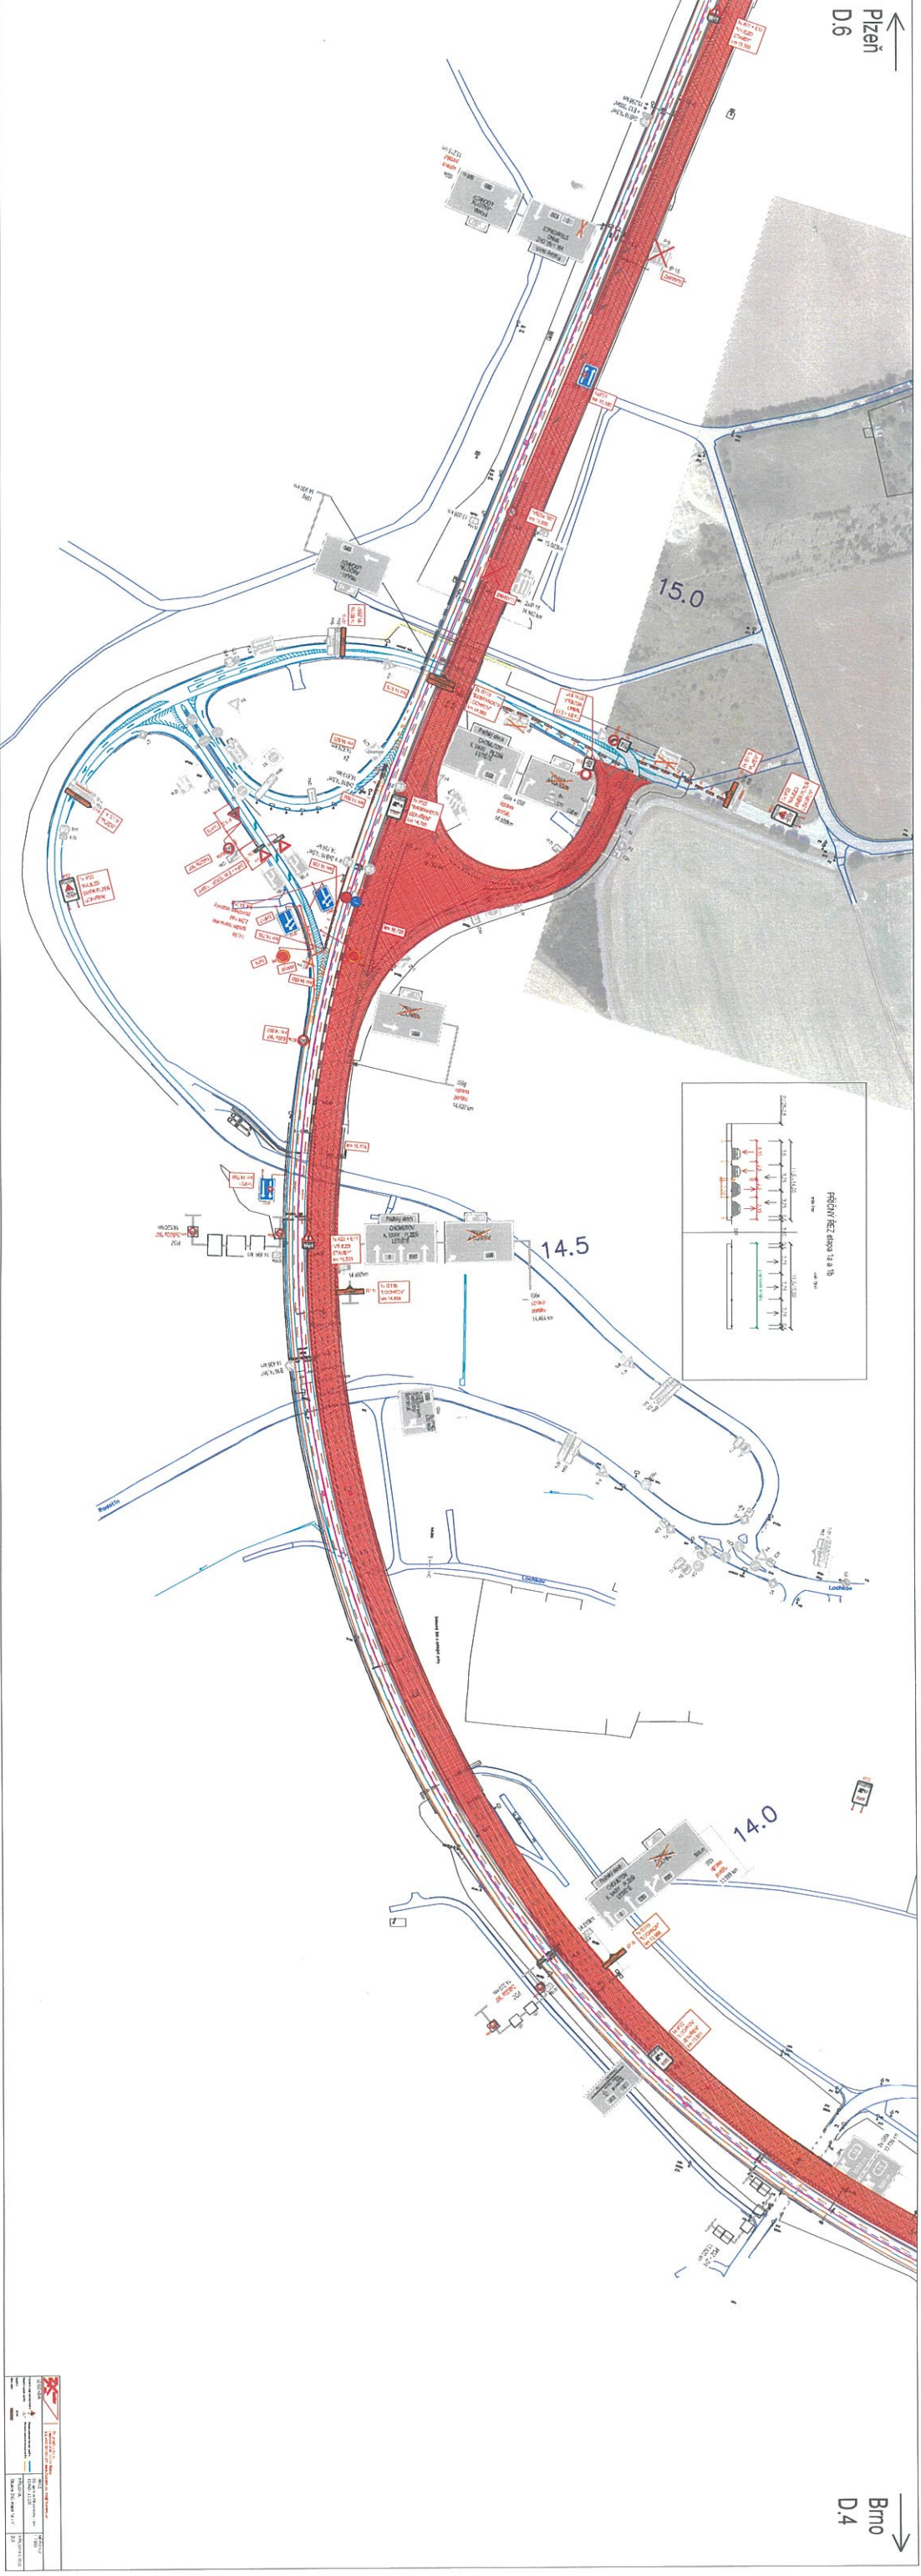

Brno
D.4

1	1:1000	1:1000	1:1000
2	1:1000	1:1000	1:1000
